


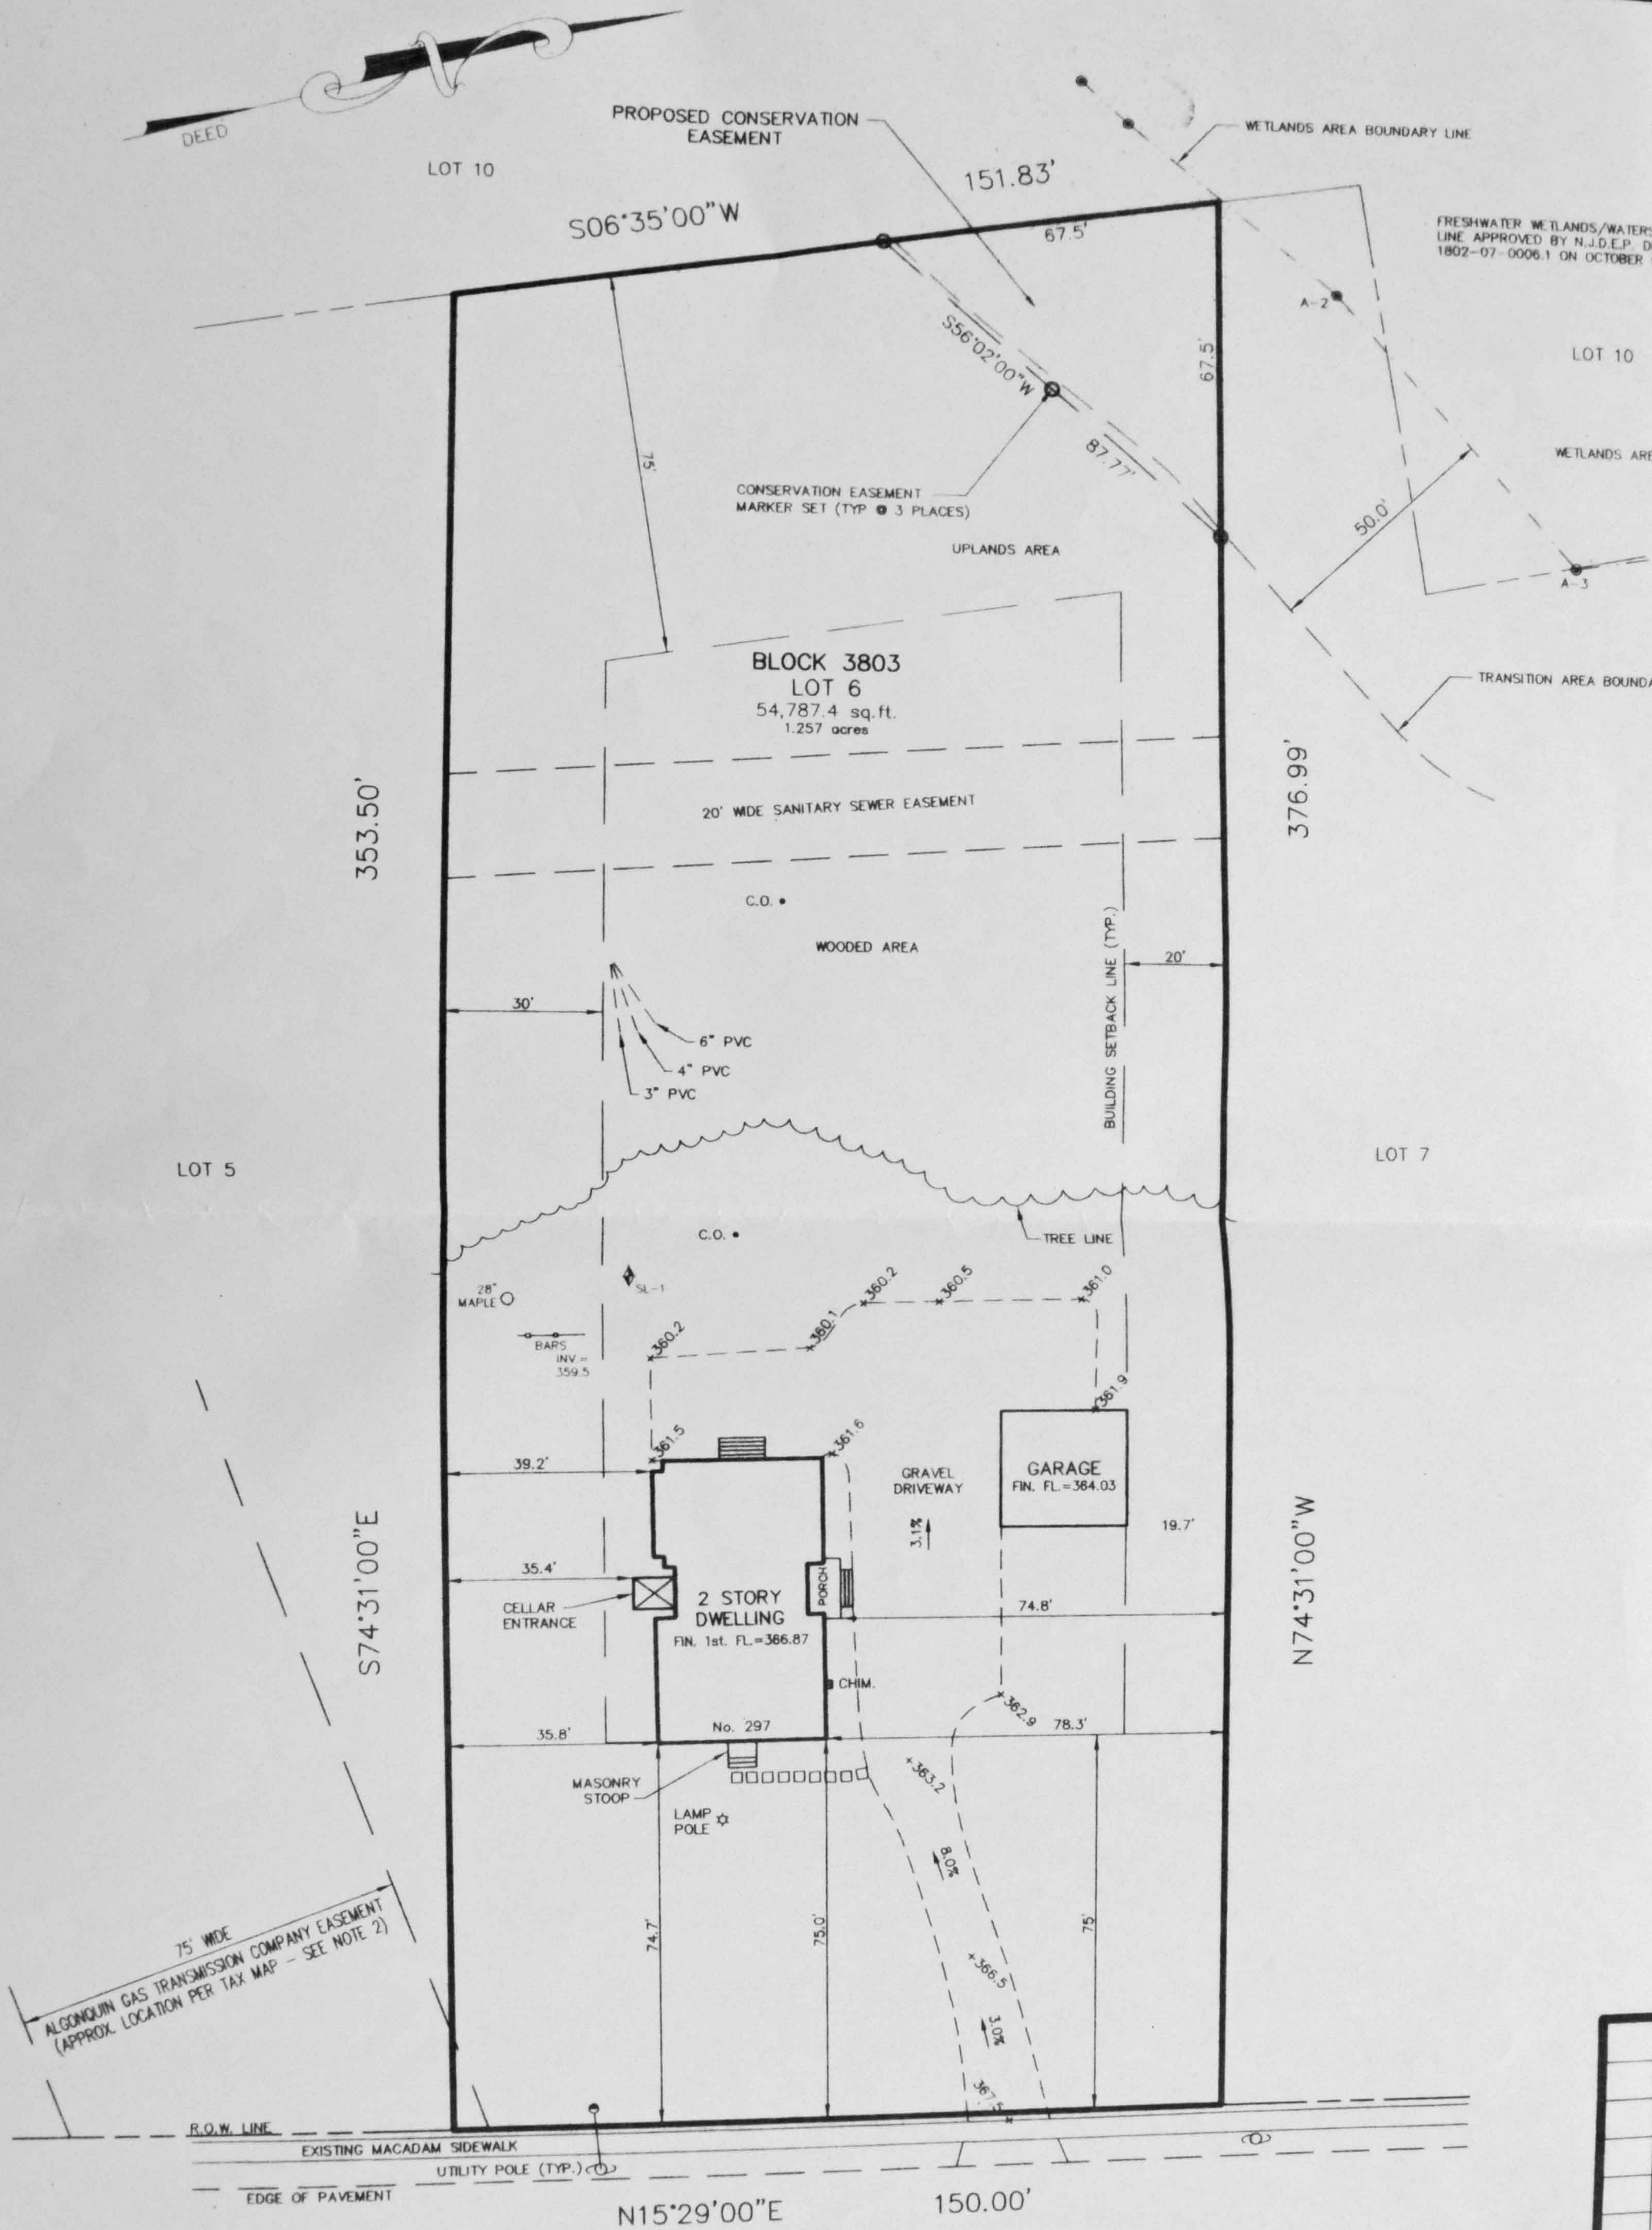

COVERAGE ANALYSIS:

DWELLING = 1,680 S.F.
 DRIVEWAY = 4,550 S.F.
 GARAGE = 545 S.F.
 PORCHES/STOOPS/STEPS = 112 S.F.
 CELLAR ENTRANCE = 48 S.F.

TOTAL = 6,935 S.F. = 12.7%

SOUTH FINLEY AVENUE
 (41.5' WIDE R.O.W.)

NO.